


FRONT ELEVATION
SCALE 1/4" = 1'-0"




REAR ELEVATION
SCALE 1/4" = 1'-0"



RIGHT SIDE ELEVATION
SCALE 1/4" = 1'-0"

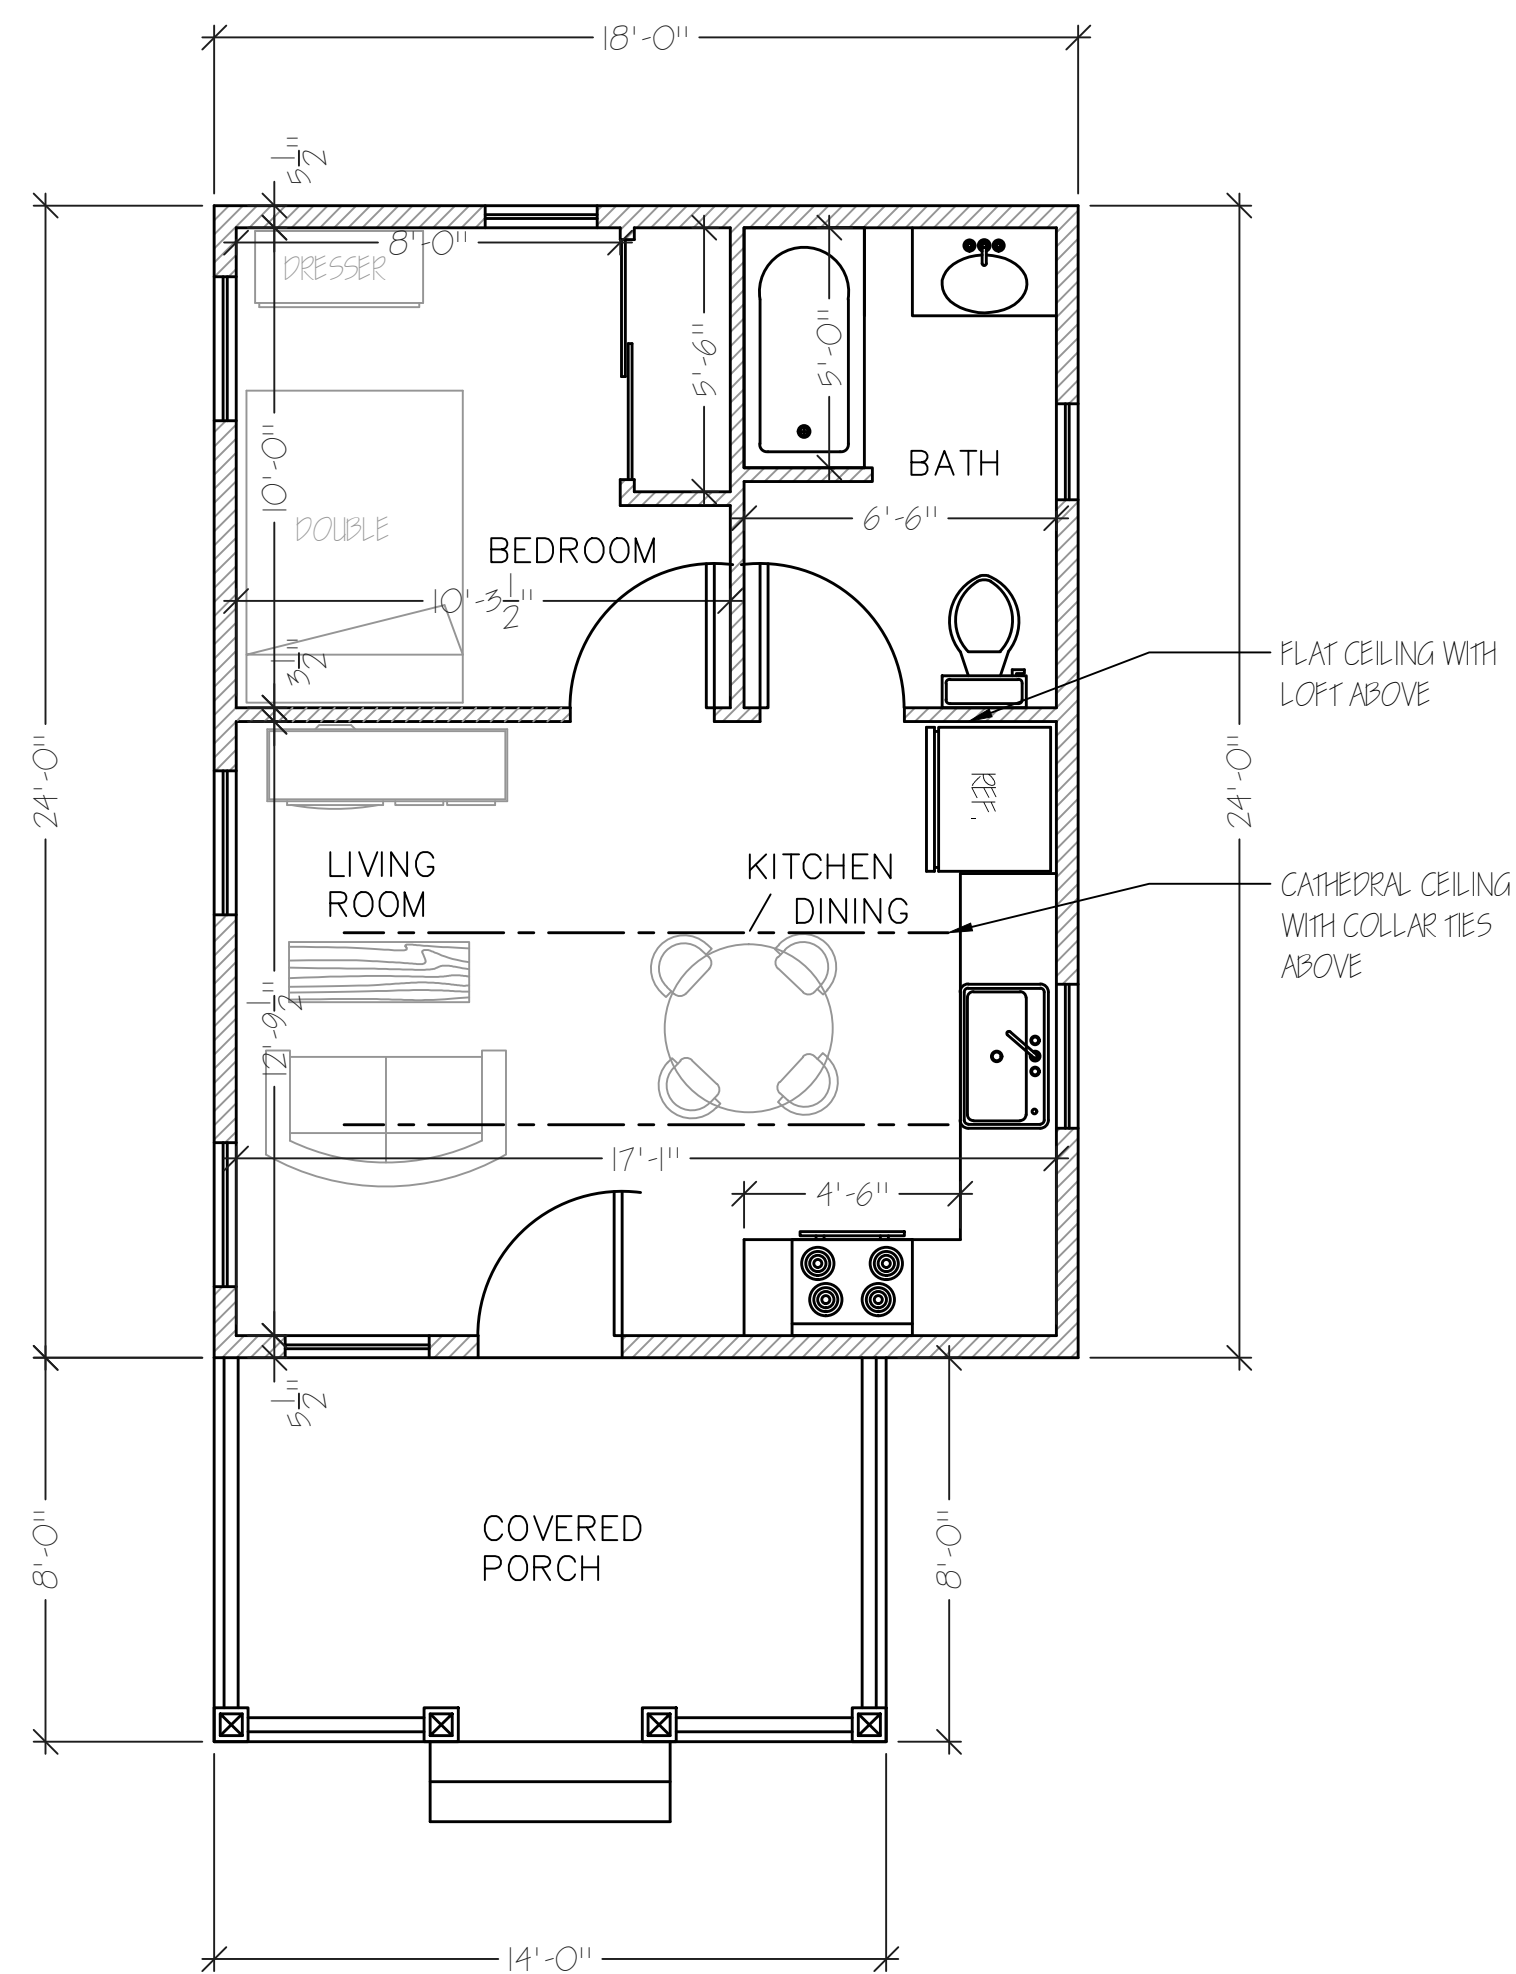

FIRST FLOOR PLAN
SCALE 1/4" = 1'-0"

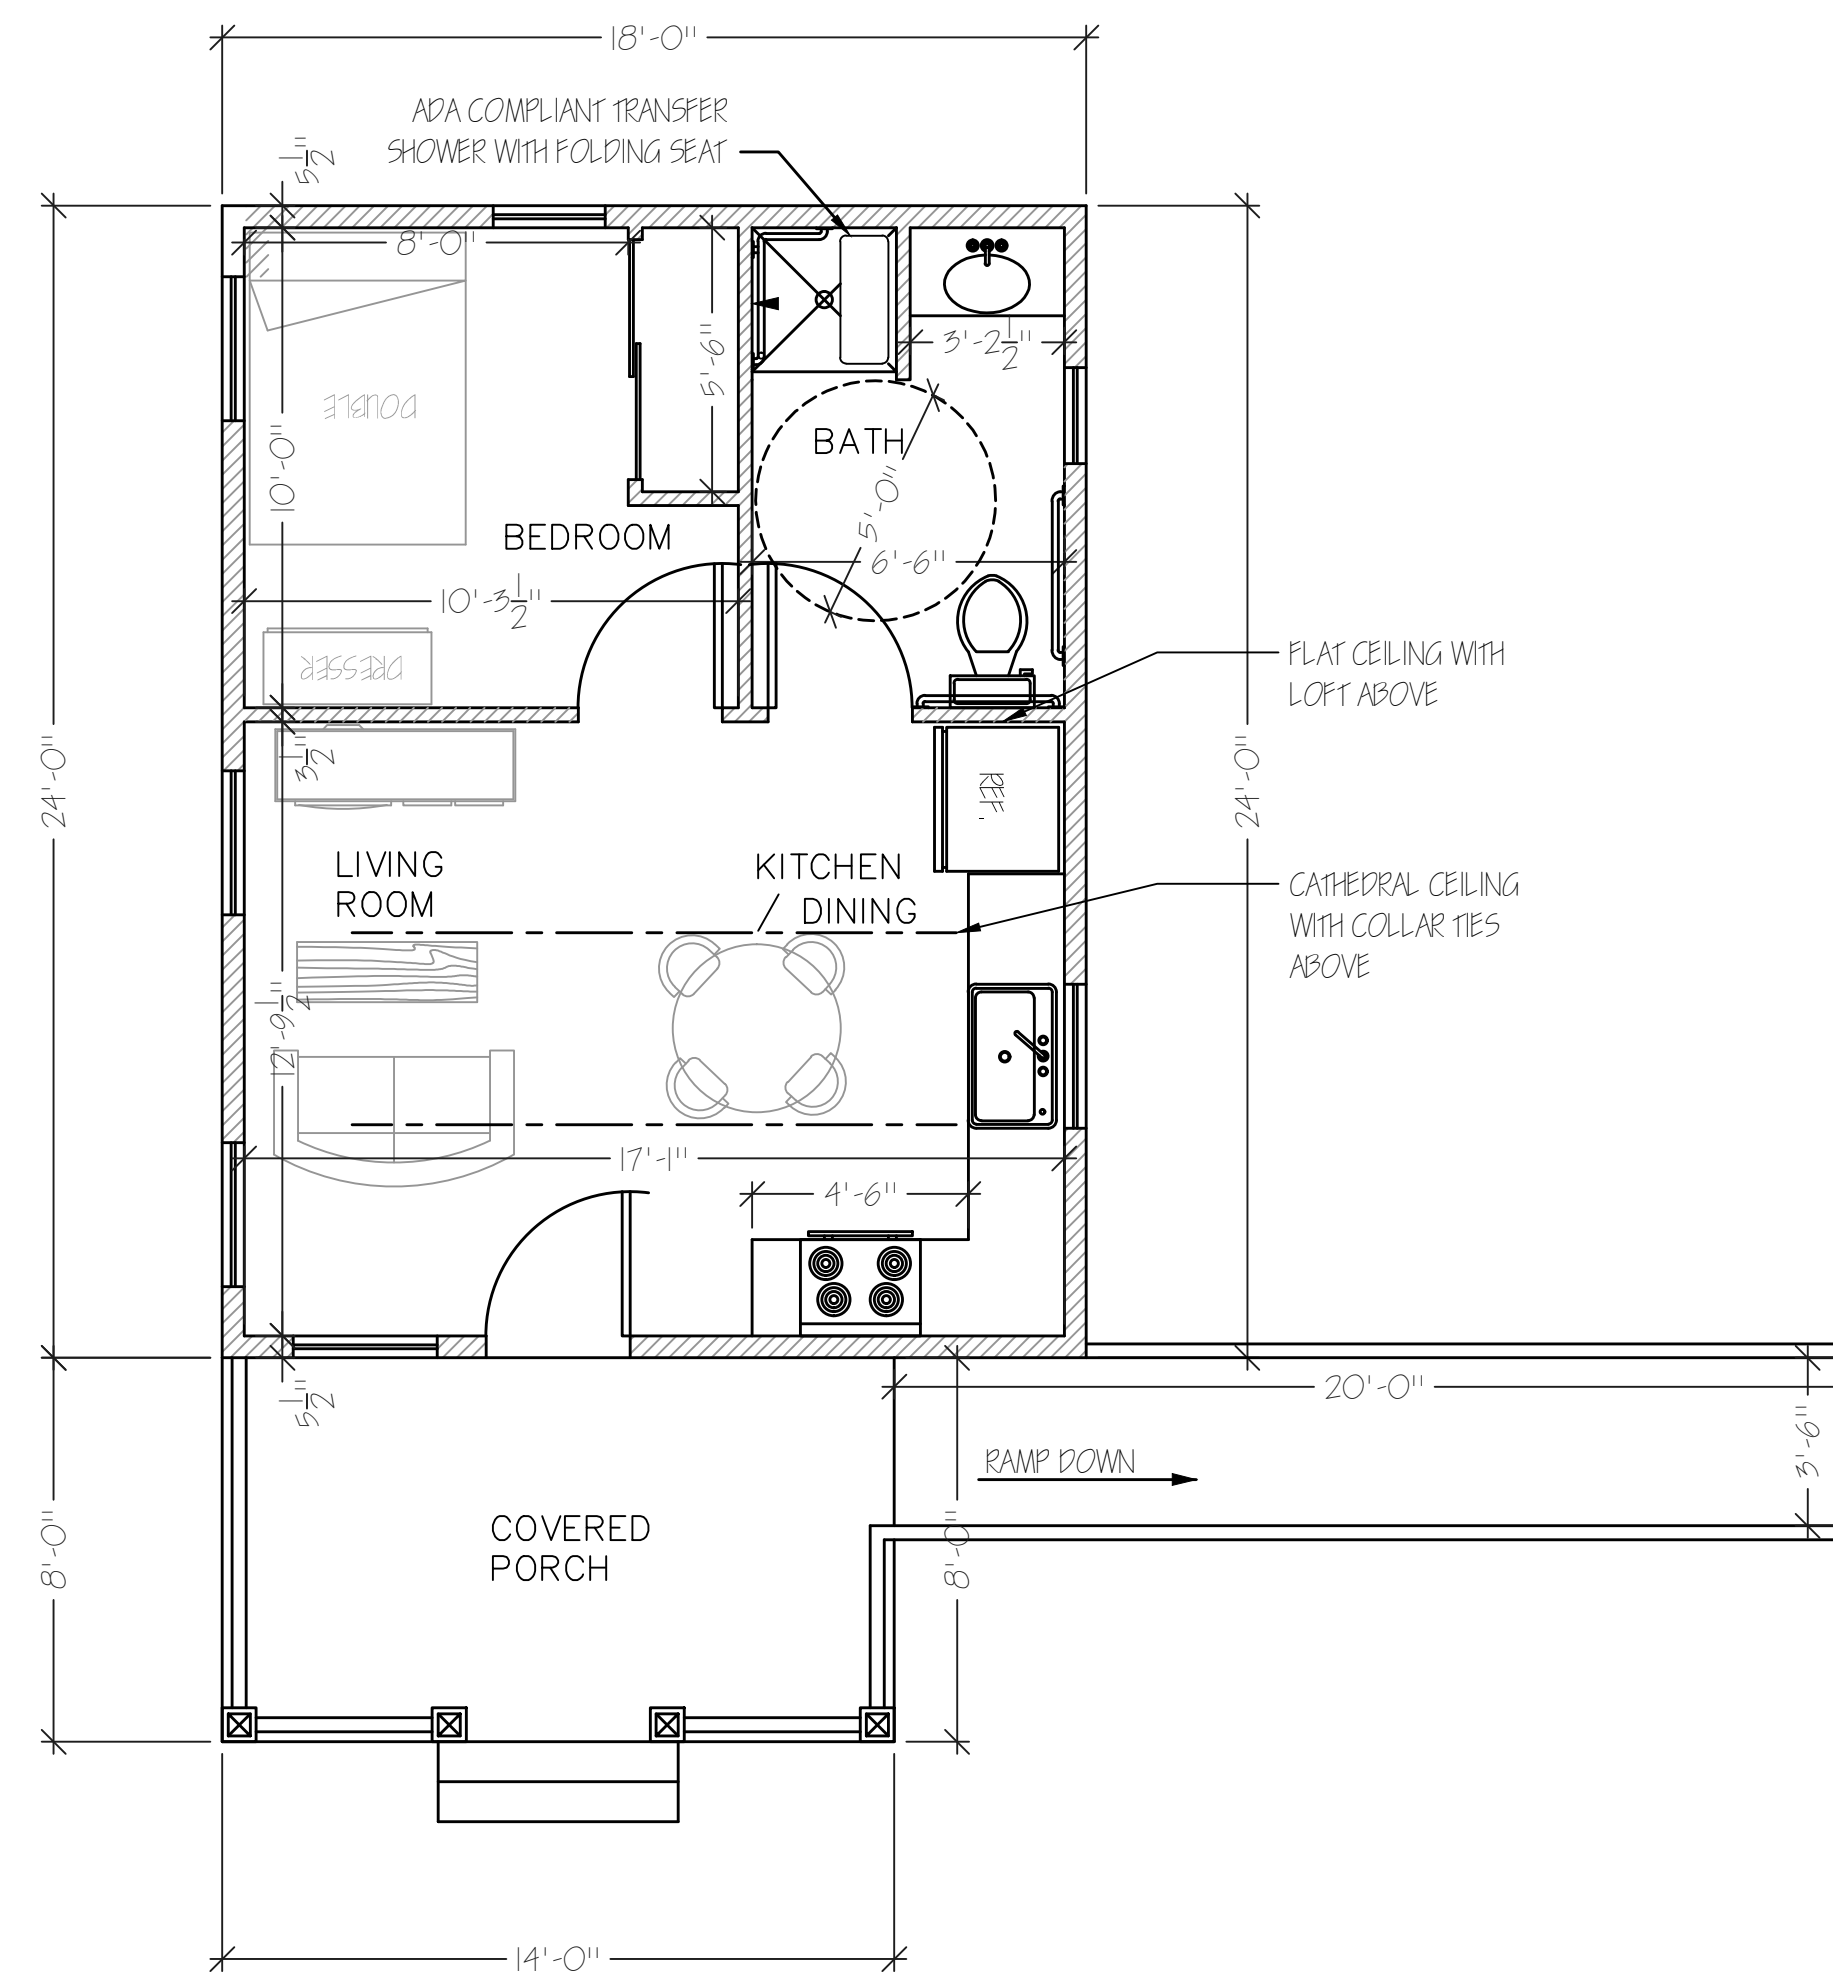

ADA FIRST FLOOR PLAN
SCALE 1/4" = 1'-0"



LEFT SIDE ELEVATION
SCALE 1/4" = 1'-0"

Copyright © 2020 by J.S. Smith Architecture, Inc. All rights reserved. These plans are produced under Federal Copyright Laws. The original purchaser of this plan is authorized to reproduce the drawings for personal use only. No other reproduction, distribution, or use is permitted without the express written permission of the Architect. Contractor to read and understand all plans prior to bidding, construction or otherwise. Materials, methods, and details are subject to change without notice. All dimensions are in feet and inches and are to be reported to the architect for proceedings for completion. All dimensions are to be determined by the contractor. These shall be determined solely by the contractor.

NO.	DATE	REVISION

CLIENT NAME AND ADDRESS:
Rumshock Veterans Residence
371 Westcott
Greenwood Lake, NY

Rumshock Veterans Residence
Greenwood Lake, NY

NEW REPRESENTING ARCHITECTS:
NEW YORK LIC. NO. 028499
16 Lescap Rd.
Warwick, NY 10990
975-728-1150



DRAWN BY	PROJECT
J.S. SMITH	D.S.
DATE	SCALE
12-15-20	as noted

FLOOR PLANS
AND ELEVATIONS

SCALE:
A-1

Rumshock Veterans
Residence
Greenwood Lake, NY